


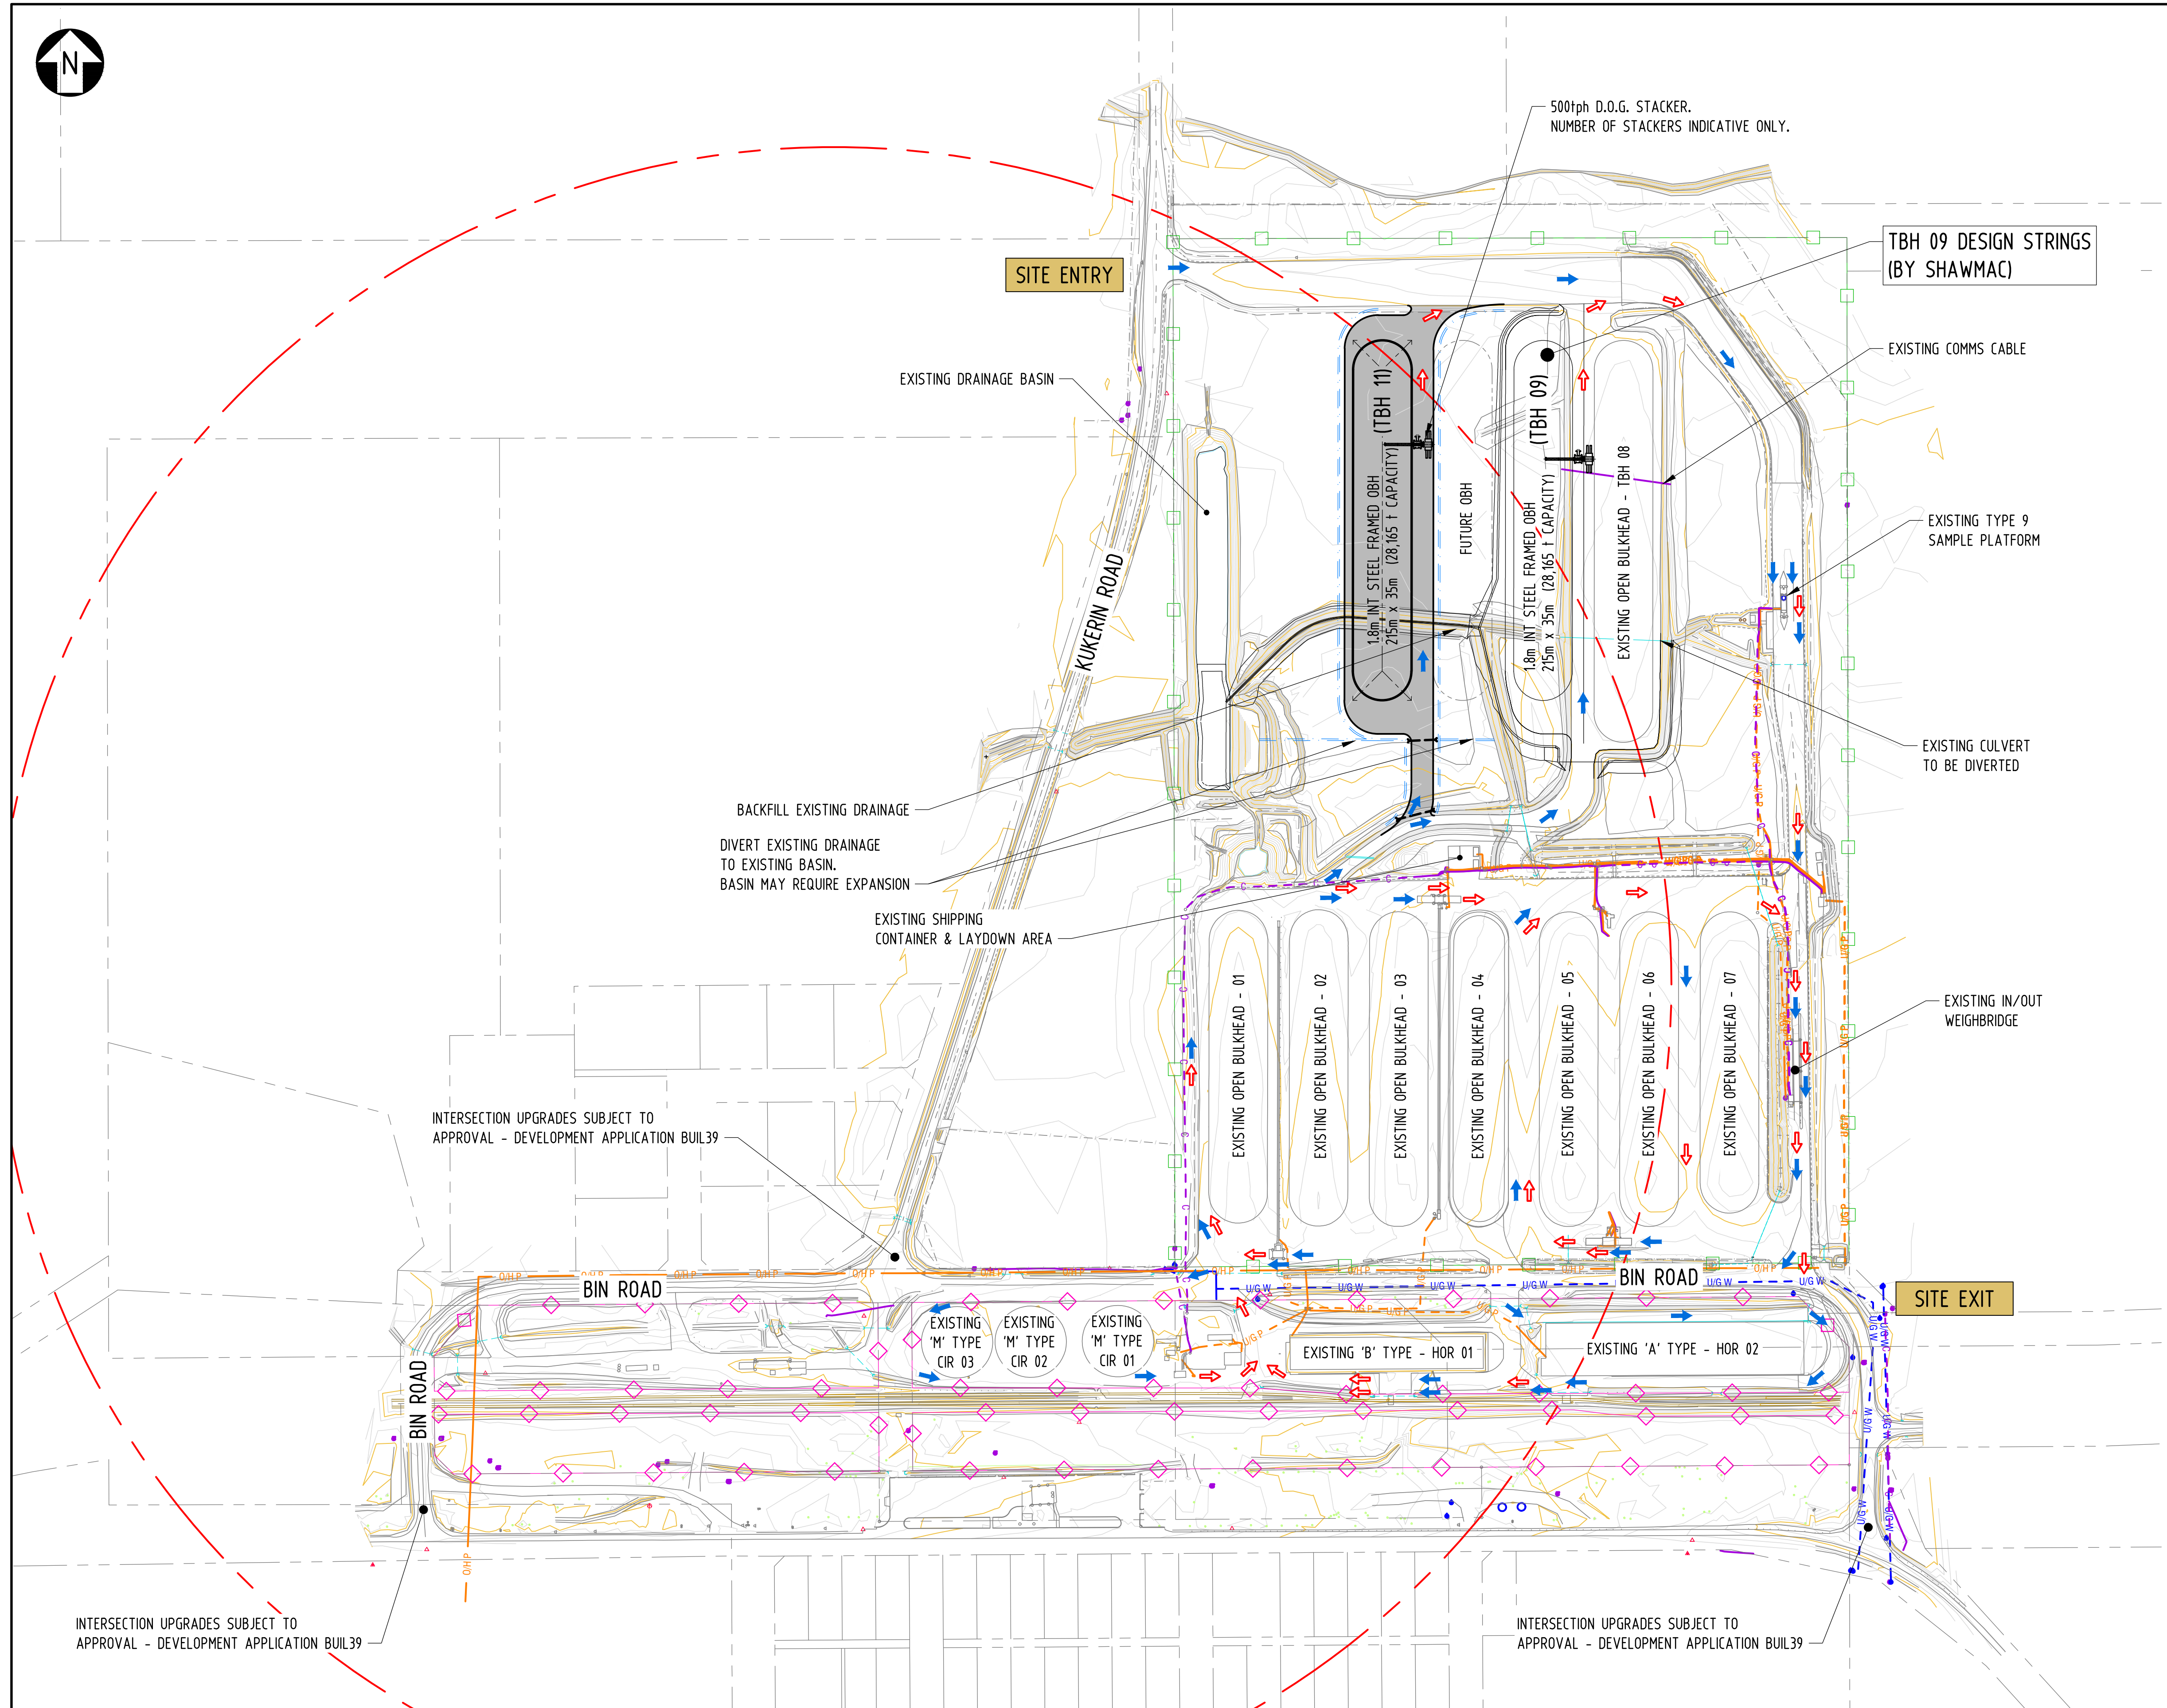

	TRAFFIC MOVEMENTS - TRUCKS FULL
	TRAFFIC MOVEMENTS - TRUCKS EMPTY
	CADASTRAL BOUNDARY
	EPA INDUSTRIAL/SENSITIVE LAND USE SEPARATION DISTANCE - 500m RADIUS
	CBH SITE BOUNDARY
	CBH RAIL LEASE BOUNDARY
	OVERHEAD POWER LINES
	UNDERGROUND POWER CABLES
	UNDERGROUND COMMS CABLES
	UNDERGROUND WATER PIPES
	RAIL LINE
	PROPOSED OPEN DRAINS

<u>EXISTING STORAGE</u>		
'B' TYPE STORAGE	HOR 01	10,900 †
'A' TYPE STORAGE	HOR 02	27,200 †
'M' TYPE STORAGE	(3 CELLS)	21,000 †
1.6m INT. STEEL FRAMED OPEN BULKHEAD	(01)	24,497 †
1.2m LOW STEEL FRAME OPEN BULKHEAD	(02)	24,497 †
1.2m LOW STEEL FRAME OPEN BULKHEAD	(03)	21,996 †
1.8m INT. STEEL FRAMED OPEN BULKHEAD	(04)	24,497 †
1.8m INT. STEEL FRAMED OPEN BULKHEAD	(05)	24,497 †
1.8m INT. STEEL FRAMED OPEN BULKHEAD	(06)	24,497 †
1.8m INT. STEEL FRAMED OPEN BULKHEAD	(07)	23,580 †
1.2m LOW STEEL FRAME OPEN BULKHEAD	(TBH 08)	28,080 †
TOTAL EXISTING STORAGE		255,241 †
<u>PROPOSED STORAGE</u>		
1.8m INT. STEEL FRAMED OPEN BULKHEAD	(TBH 09)	28,165 †
1.8m INT. STEEL FRAMED OPEN BULKHEAD	(TBH 11)	28,165 †
TOTAL PROPOSED STORAGE		56,330 †

HATCHING LEGEND		
	AREA OF NEW WORKS	14,050 m ²

1:2000 @ A1
1:4000 @ A3

0 20 40 60 80 100 120 140 160 180 200 m

TITLE
NYABING
2025 PEAK PLANNING
2 x ADDITIONAL OPEN BULKHEAD
CONCEPTUAL LAYOUT No. 3

DRG No 563-ENG-CI-DCO-0026	SHEET 1 OF 1	REV. A
-----------------------------------	---------------------	---------------



CBH GROUP
ABN 29 256 604 947

																				SCALE 1:2000	
																				SHEET A1	
																				PROJECT	
																				CO-ORDINATE SYSTEM LAKE GRACE94	
REF	DRAWING No.	REFERENCE DRAWING TITLE				REV	DATE	REVISION DESCRIPTION						BY	CHKD	APPD					
	-					A	05.09.25	ISSUED AS CHECK PRINT AND FOR REVIEW													